
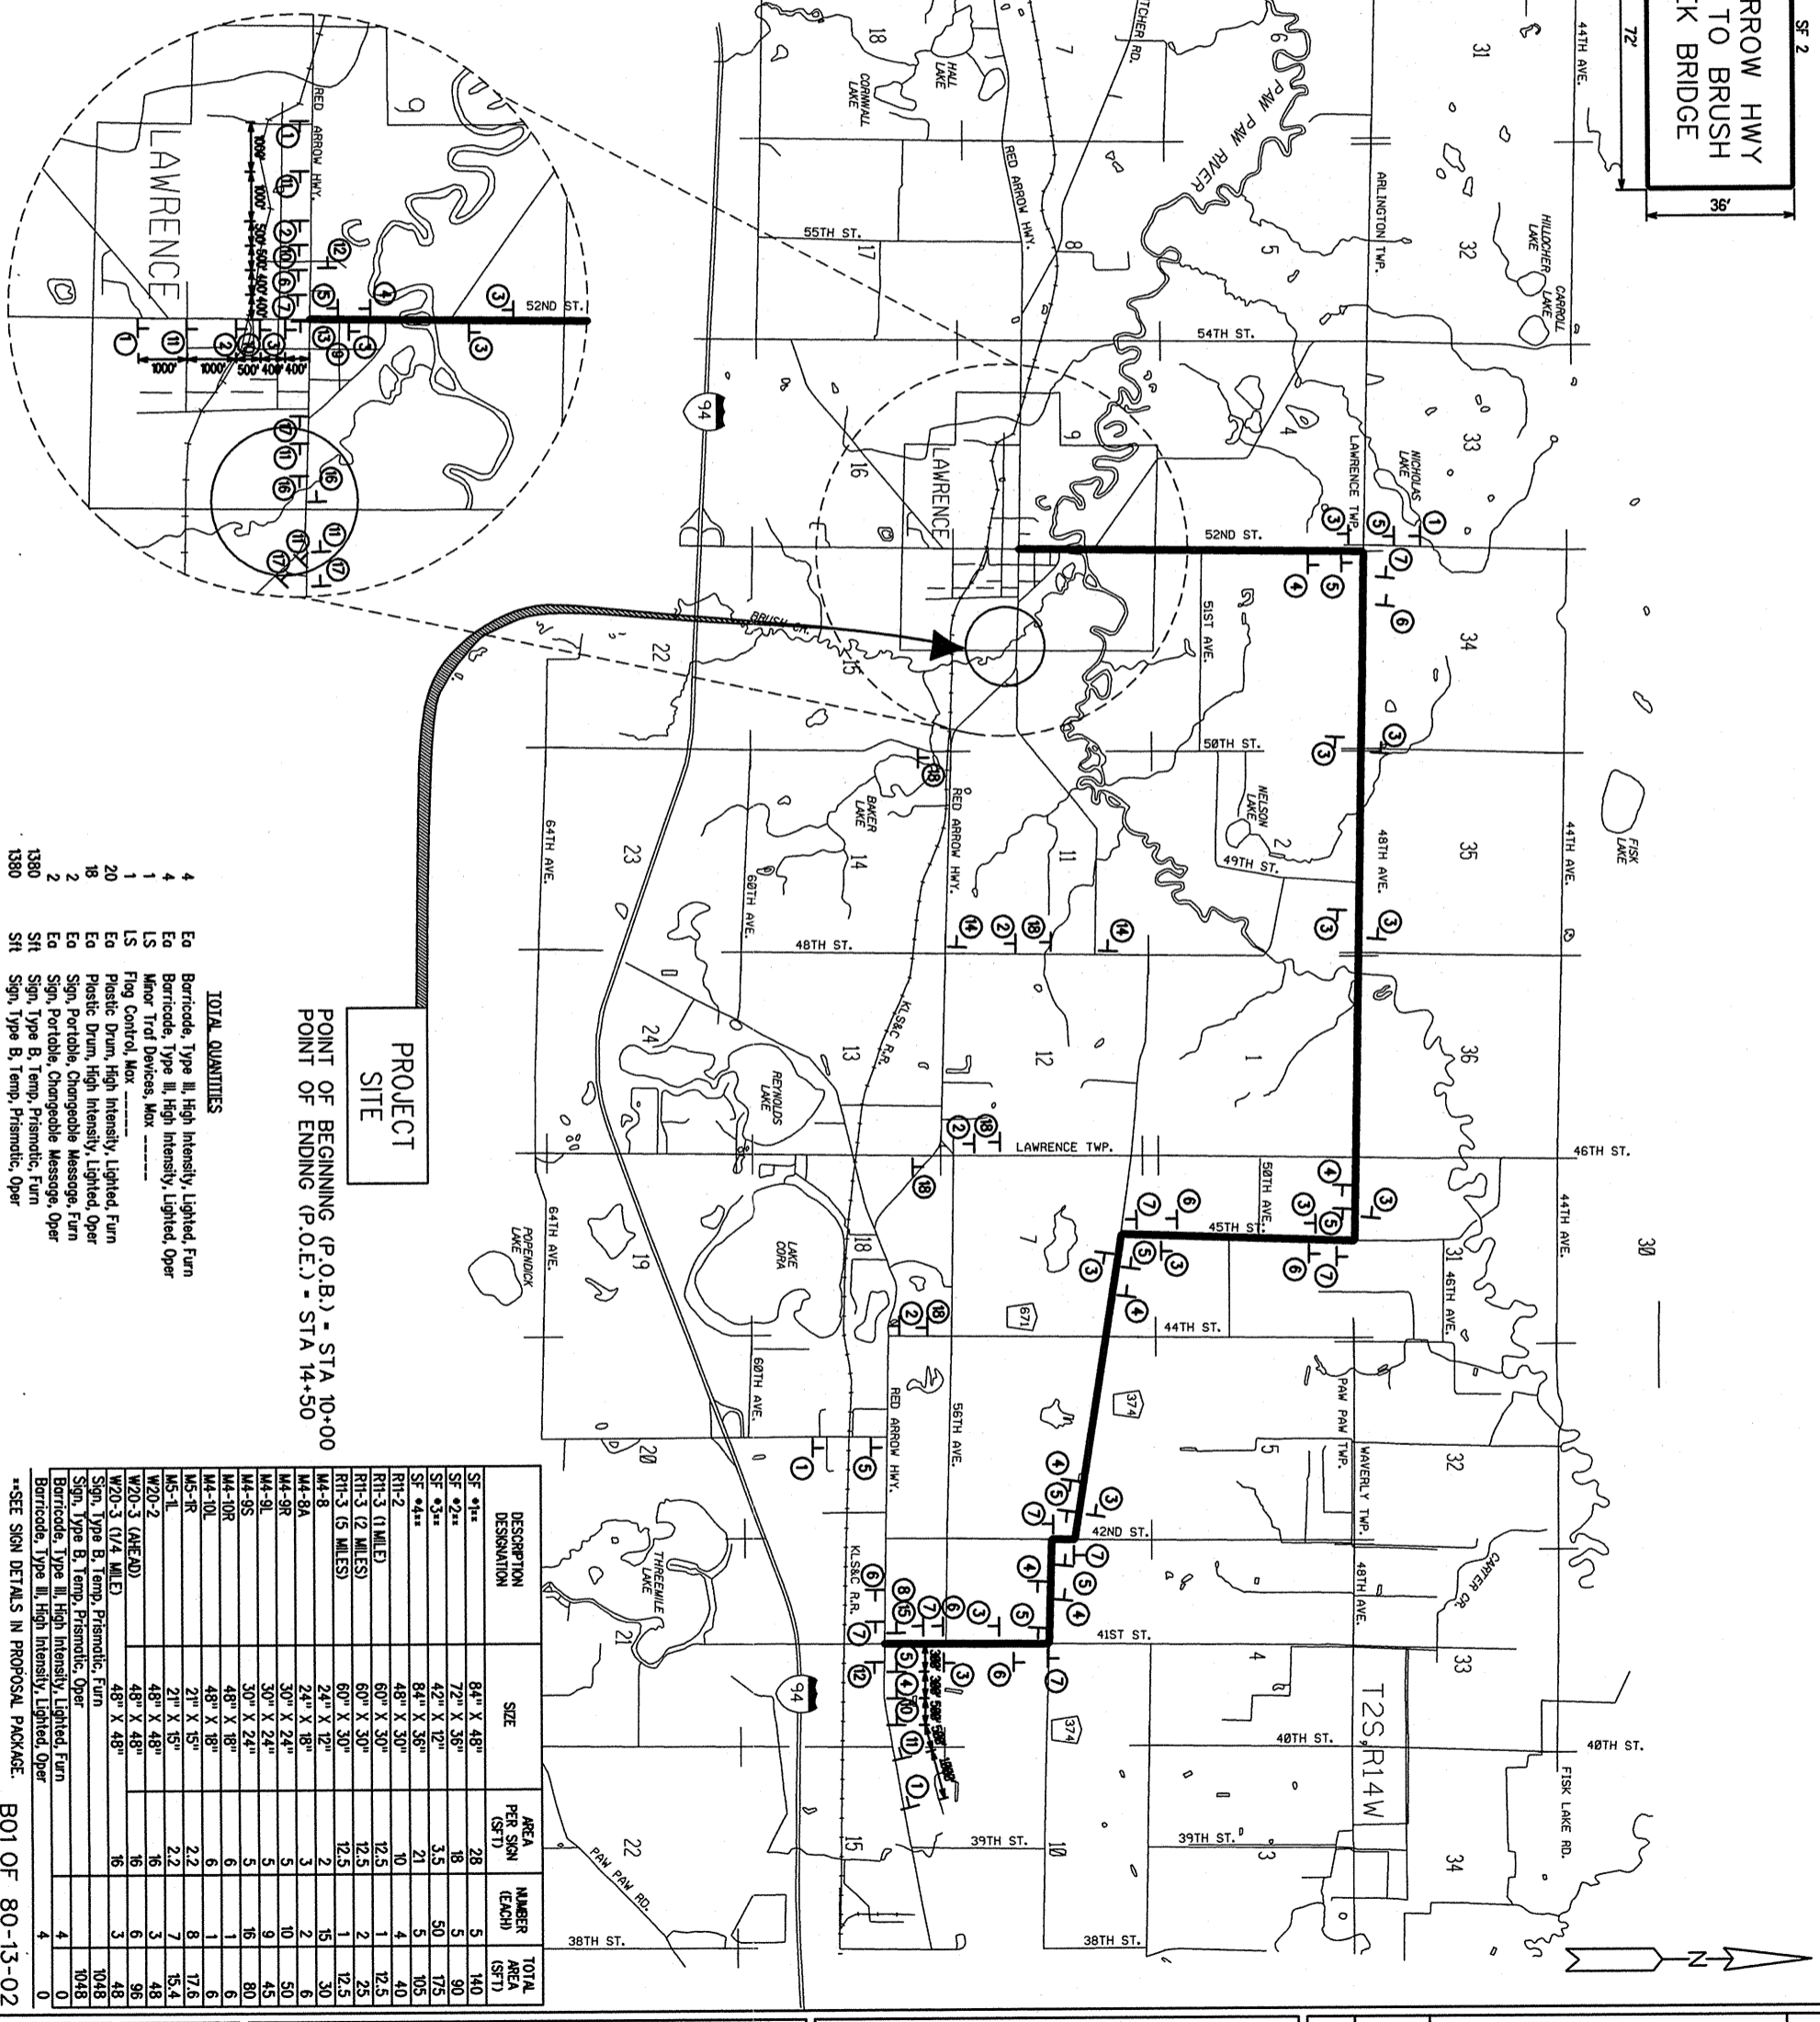


- NOTES:**
- ALL TRAFFIC CONTROL DEVICES AND THEIR USAGE SHALL CONFORM TO THE 2005 EDITION MICHIGAN MANUAL OF UNIFORM TRAFFIC CONTROL DEVICES (MUTCD).
  - ALL SIGNS SHOWN FOR THE DETOUR SHALL BE INSTALLED ON DRIVEN POSTS.
  - ALL SIGNS SHALL HAVE BLACK BORDER AND LEGEND WITH ORANGE BACKGROUND, EXCEPT RH-2 AND RH-3.
  - LOCATIONS OF SIGNS SHOWN ARE APPROXIMATE AND MAY REQUIRE FIELD ADJUSTMENT, AS DIRECTED BY THE ENGINEER.
  - TYPE II BARRICADES USED ON THIS PROJECT SHALL BE 8 FT LONG.
  - WHEN SIGNS ARE TO BE PLACED IN CONJUNCTION WITH BARRICADES, THEY SHALL BE MOUNTED BEHIND AND ABOVE THE BARRICADES, ON THEIR OWN SUPPORTS.
  - TEMPORARY SIGNS AND BARRICADES WITHIN THE CONSTRUCTION INFLUENCE AREA AND FOR THE TRAFFIC DETOUR SHALL BE PROVIDED BY THE CONTRACTOR AND WILL BE PAID FOR AT THE CONTRACT UNIT PRICES.

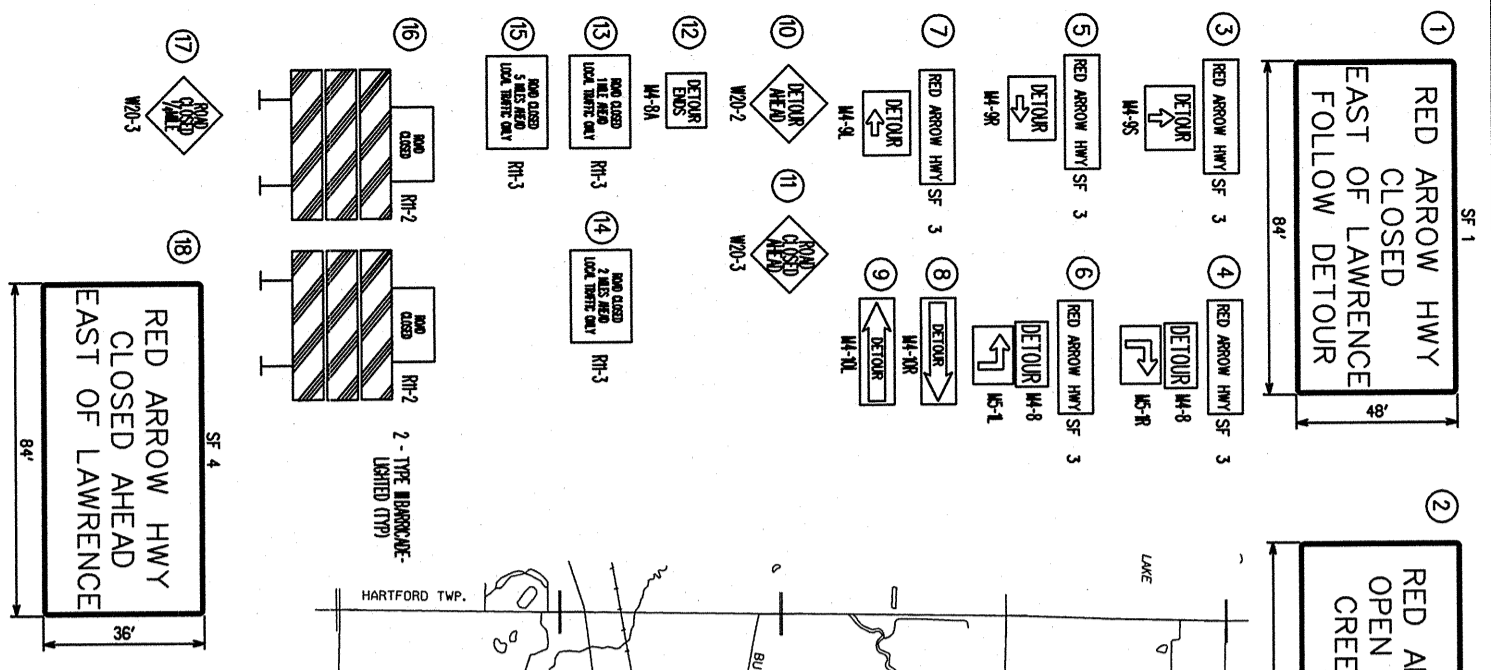

**TOTAL QUANTITIES**

4	Eo	Barricade, Type III, High Intensity, Lighted, Furn
4	Eo	Barricade, Type III, High Intensity, Lighted, Oper
1	LS	Minor Traffic Devices, Max
1	LS	Flag Control, Max
20	Eo	Plastic Drum, High Intensity, Lighted, Furn
1380		
1380		

**PROJECT SITE**

POINT OF BEGINNING (P.O.B.) = STA 10+00  
 POINT OF ENDING (P.O.E.) = STA 14+50

DESCRIPTION	SIZE	AREA PER SIGN (SFT)	NUMBER (EACH)	TOTAL AREA (SFT)
SF #1**	84" X 48"	28	5	140
SF #2**	72" X 36"	18	5	90
SF #3**	42" X 12"	3.5	50	175
SF #4**	84" X 36"	21	5	105
W20-3 (1/4 MILE)				
Sign, Type B, Temp, Prismatic, Furn			4	1048
Sign, Type B, Temp, Prismatic, Oper			4	1048
Barricade, Type III, High Intensity, Lighted, Furn			4	0
Barricade, Type III, High Intensity, Lighted, Oper			4	0

VILLAGE OF LAWRENCE  
 157 NORTH PAW PAW STREET  
 LAWRENCE, MI 49064-0217  
 ST. JOSEPH STREET OVER BRUSH CREEK  
 BRIDGE REPLACEMENT  
 DETOUR ROUTE AND SIGNING PLAN

ISSUED FOR: DATE: BY: KSF  
 FINAL PLANS 3/22/06

JOB NO. LAW2018.01N  
 SHEET 3-14

NOT VALID FOR CONSTRUCTION UNLESS SIGNED AND DATED:

**WADETRIM**  
 2844 Fuller NE  
 Grand Rapids, MI 49505  
 616.383.8181 / 616.383.8135  
 FAX: 616.383.6666  
 www.wadetrिम.com

Building relationships on a foundation of excellence

REV	DATE	DESCRIPTION	BY